

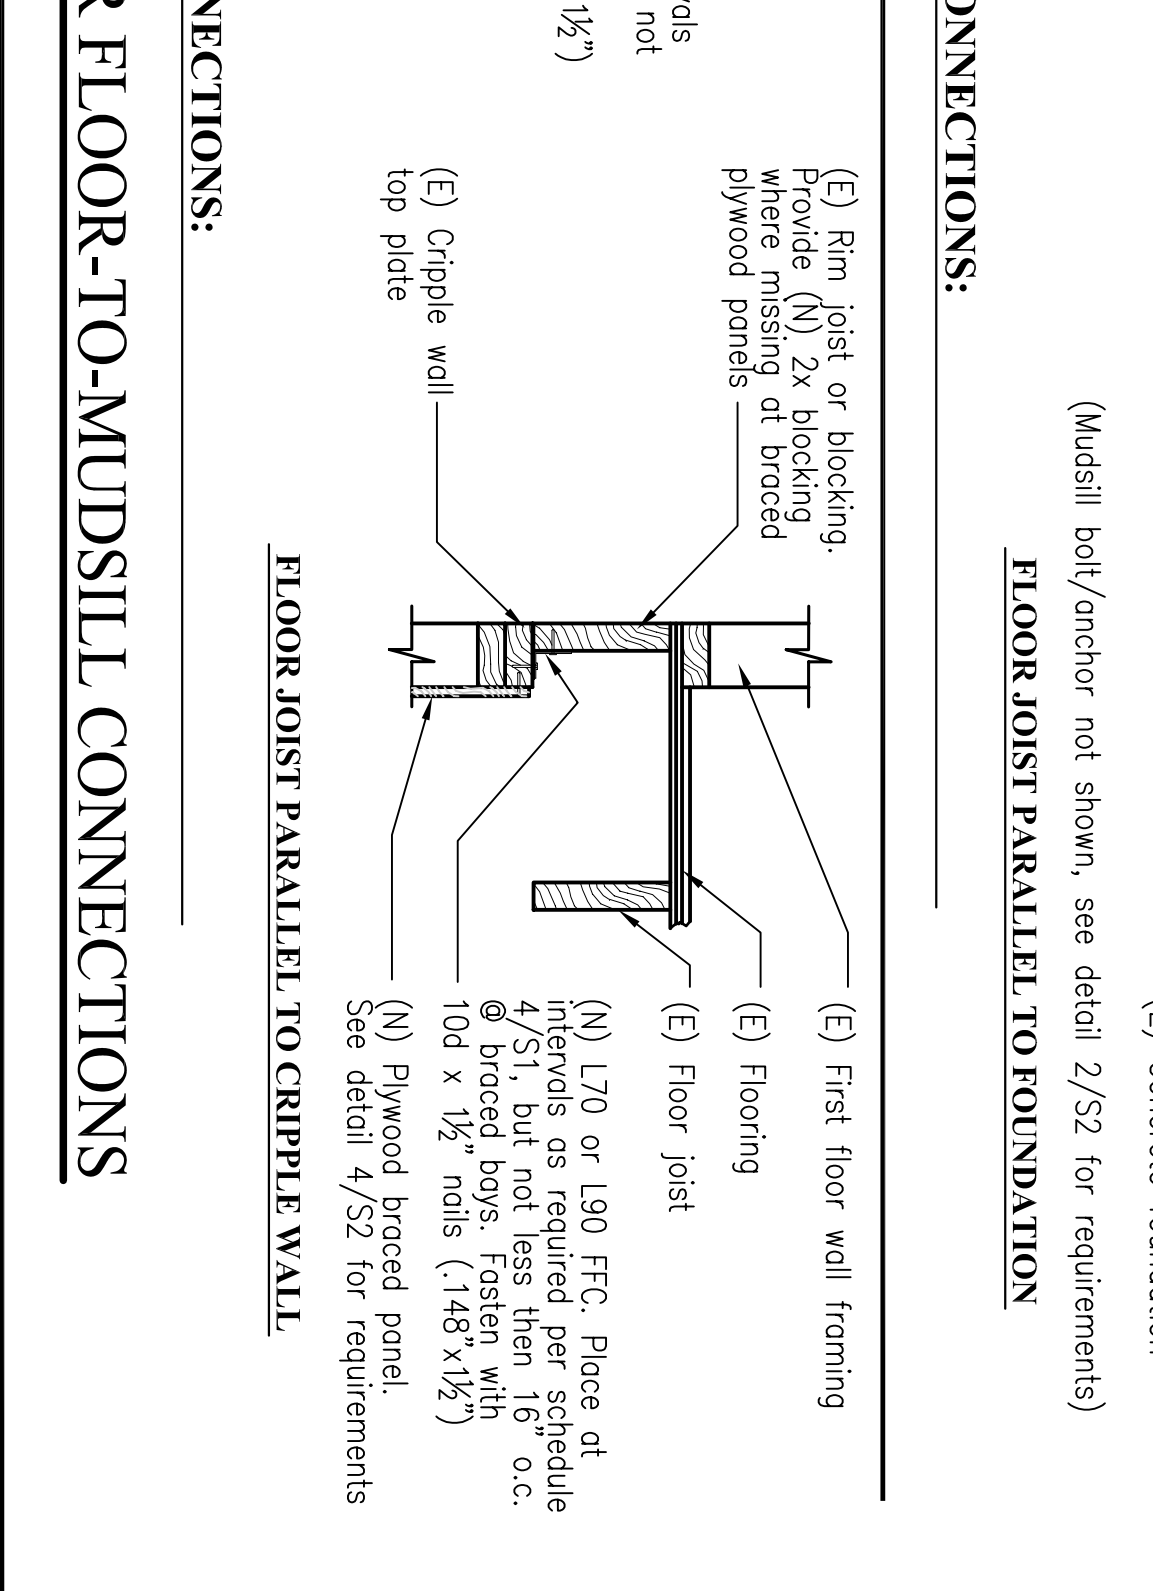
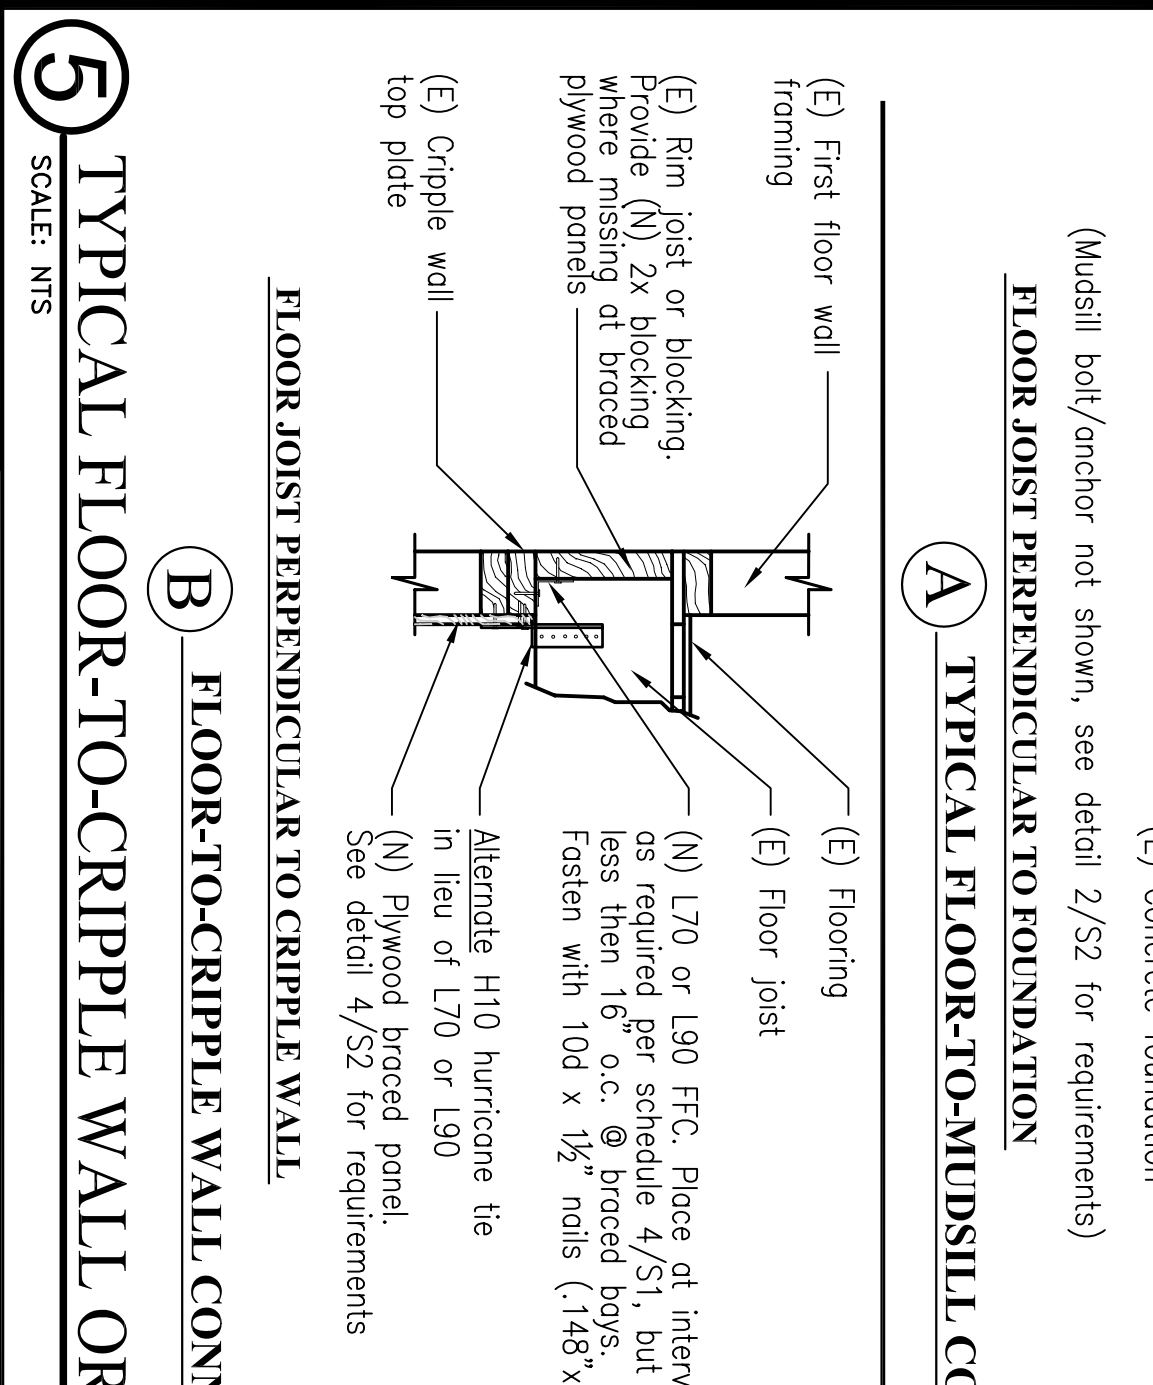
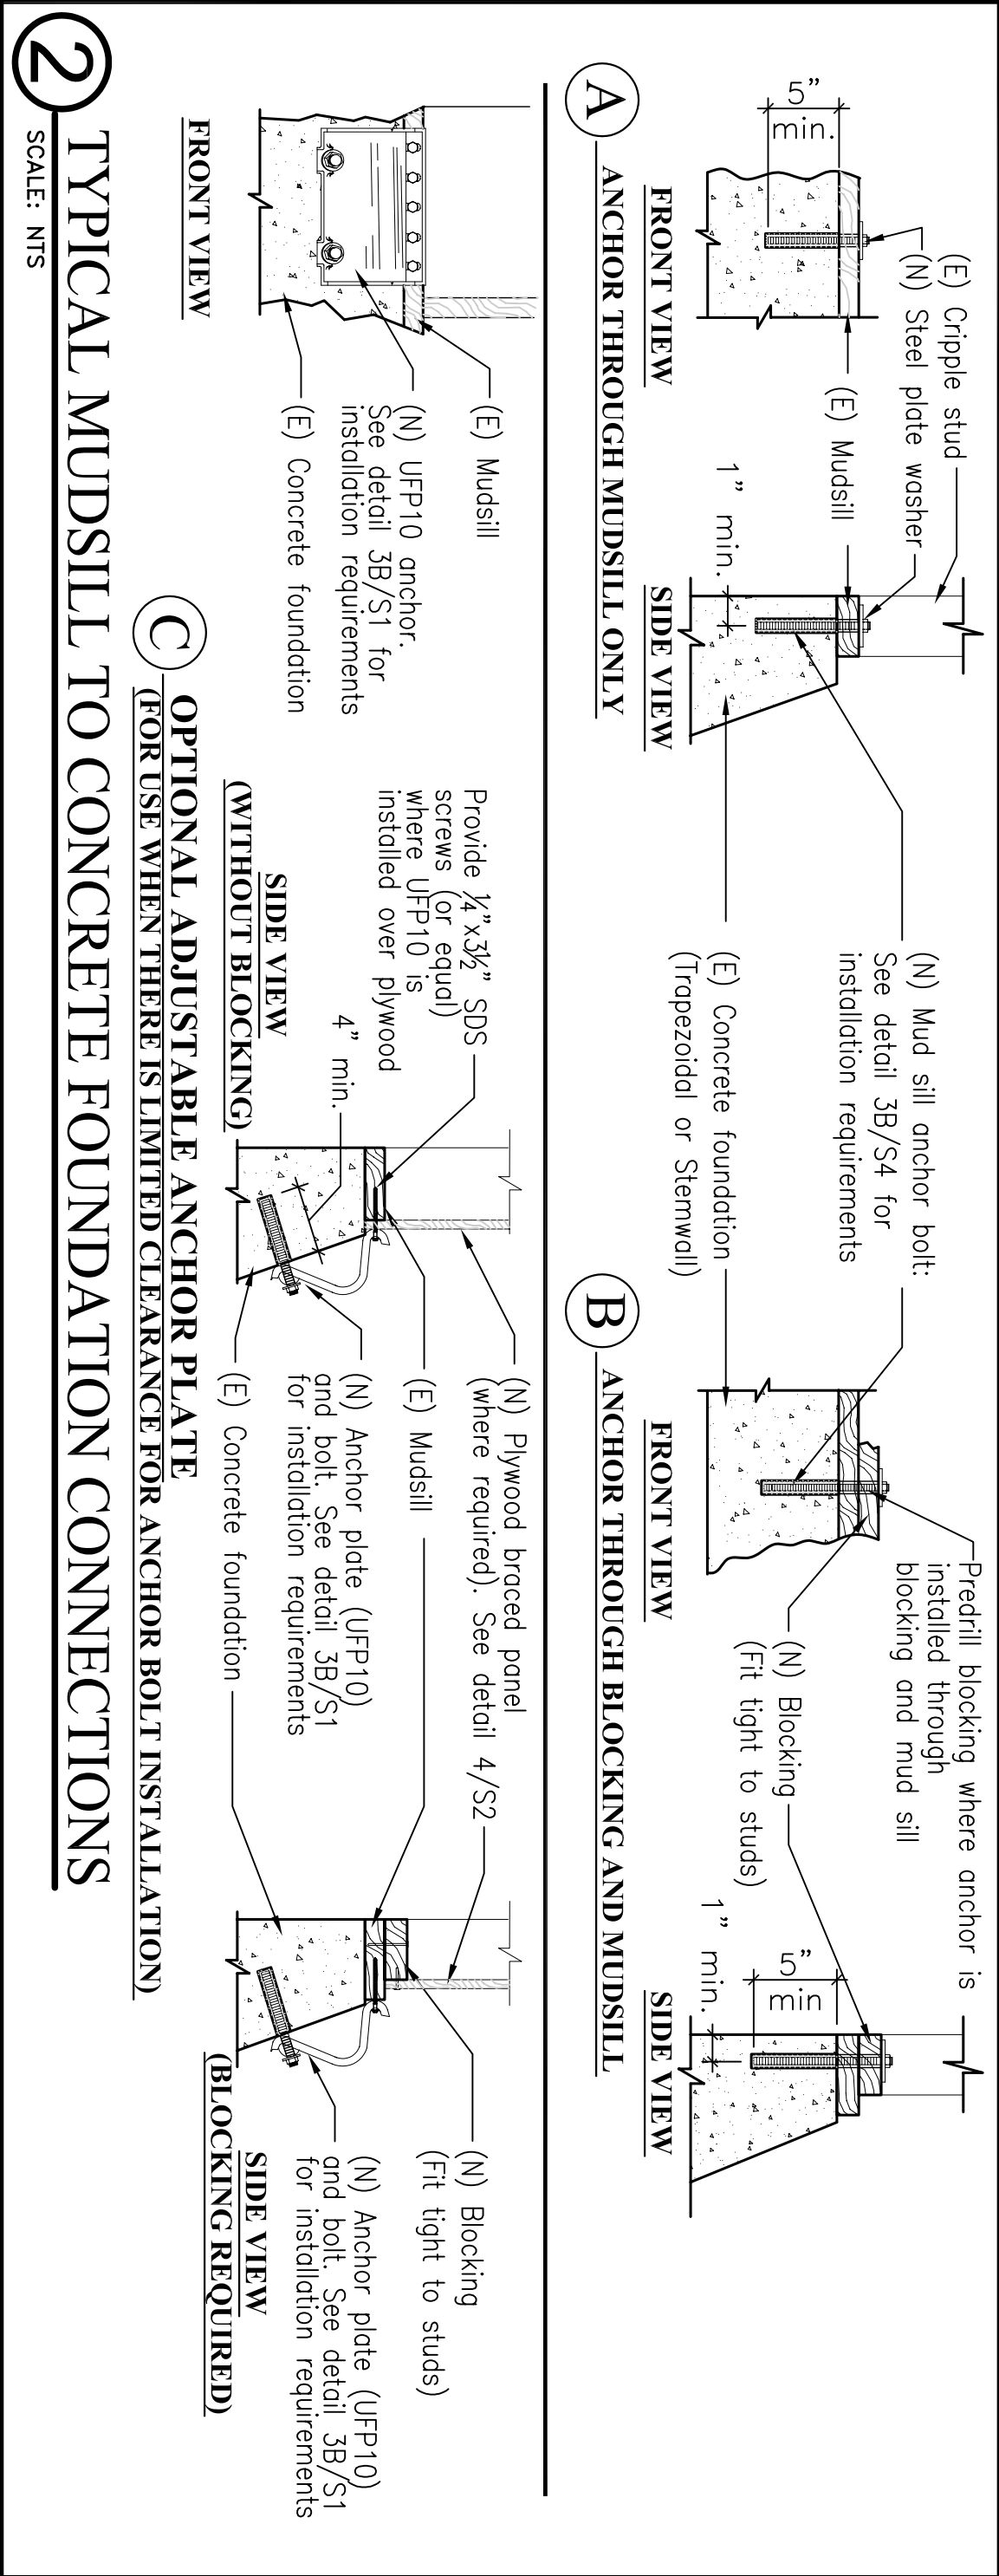
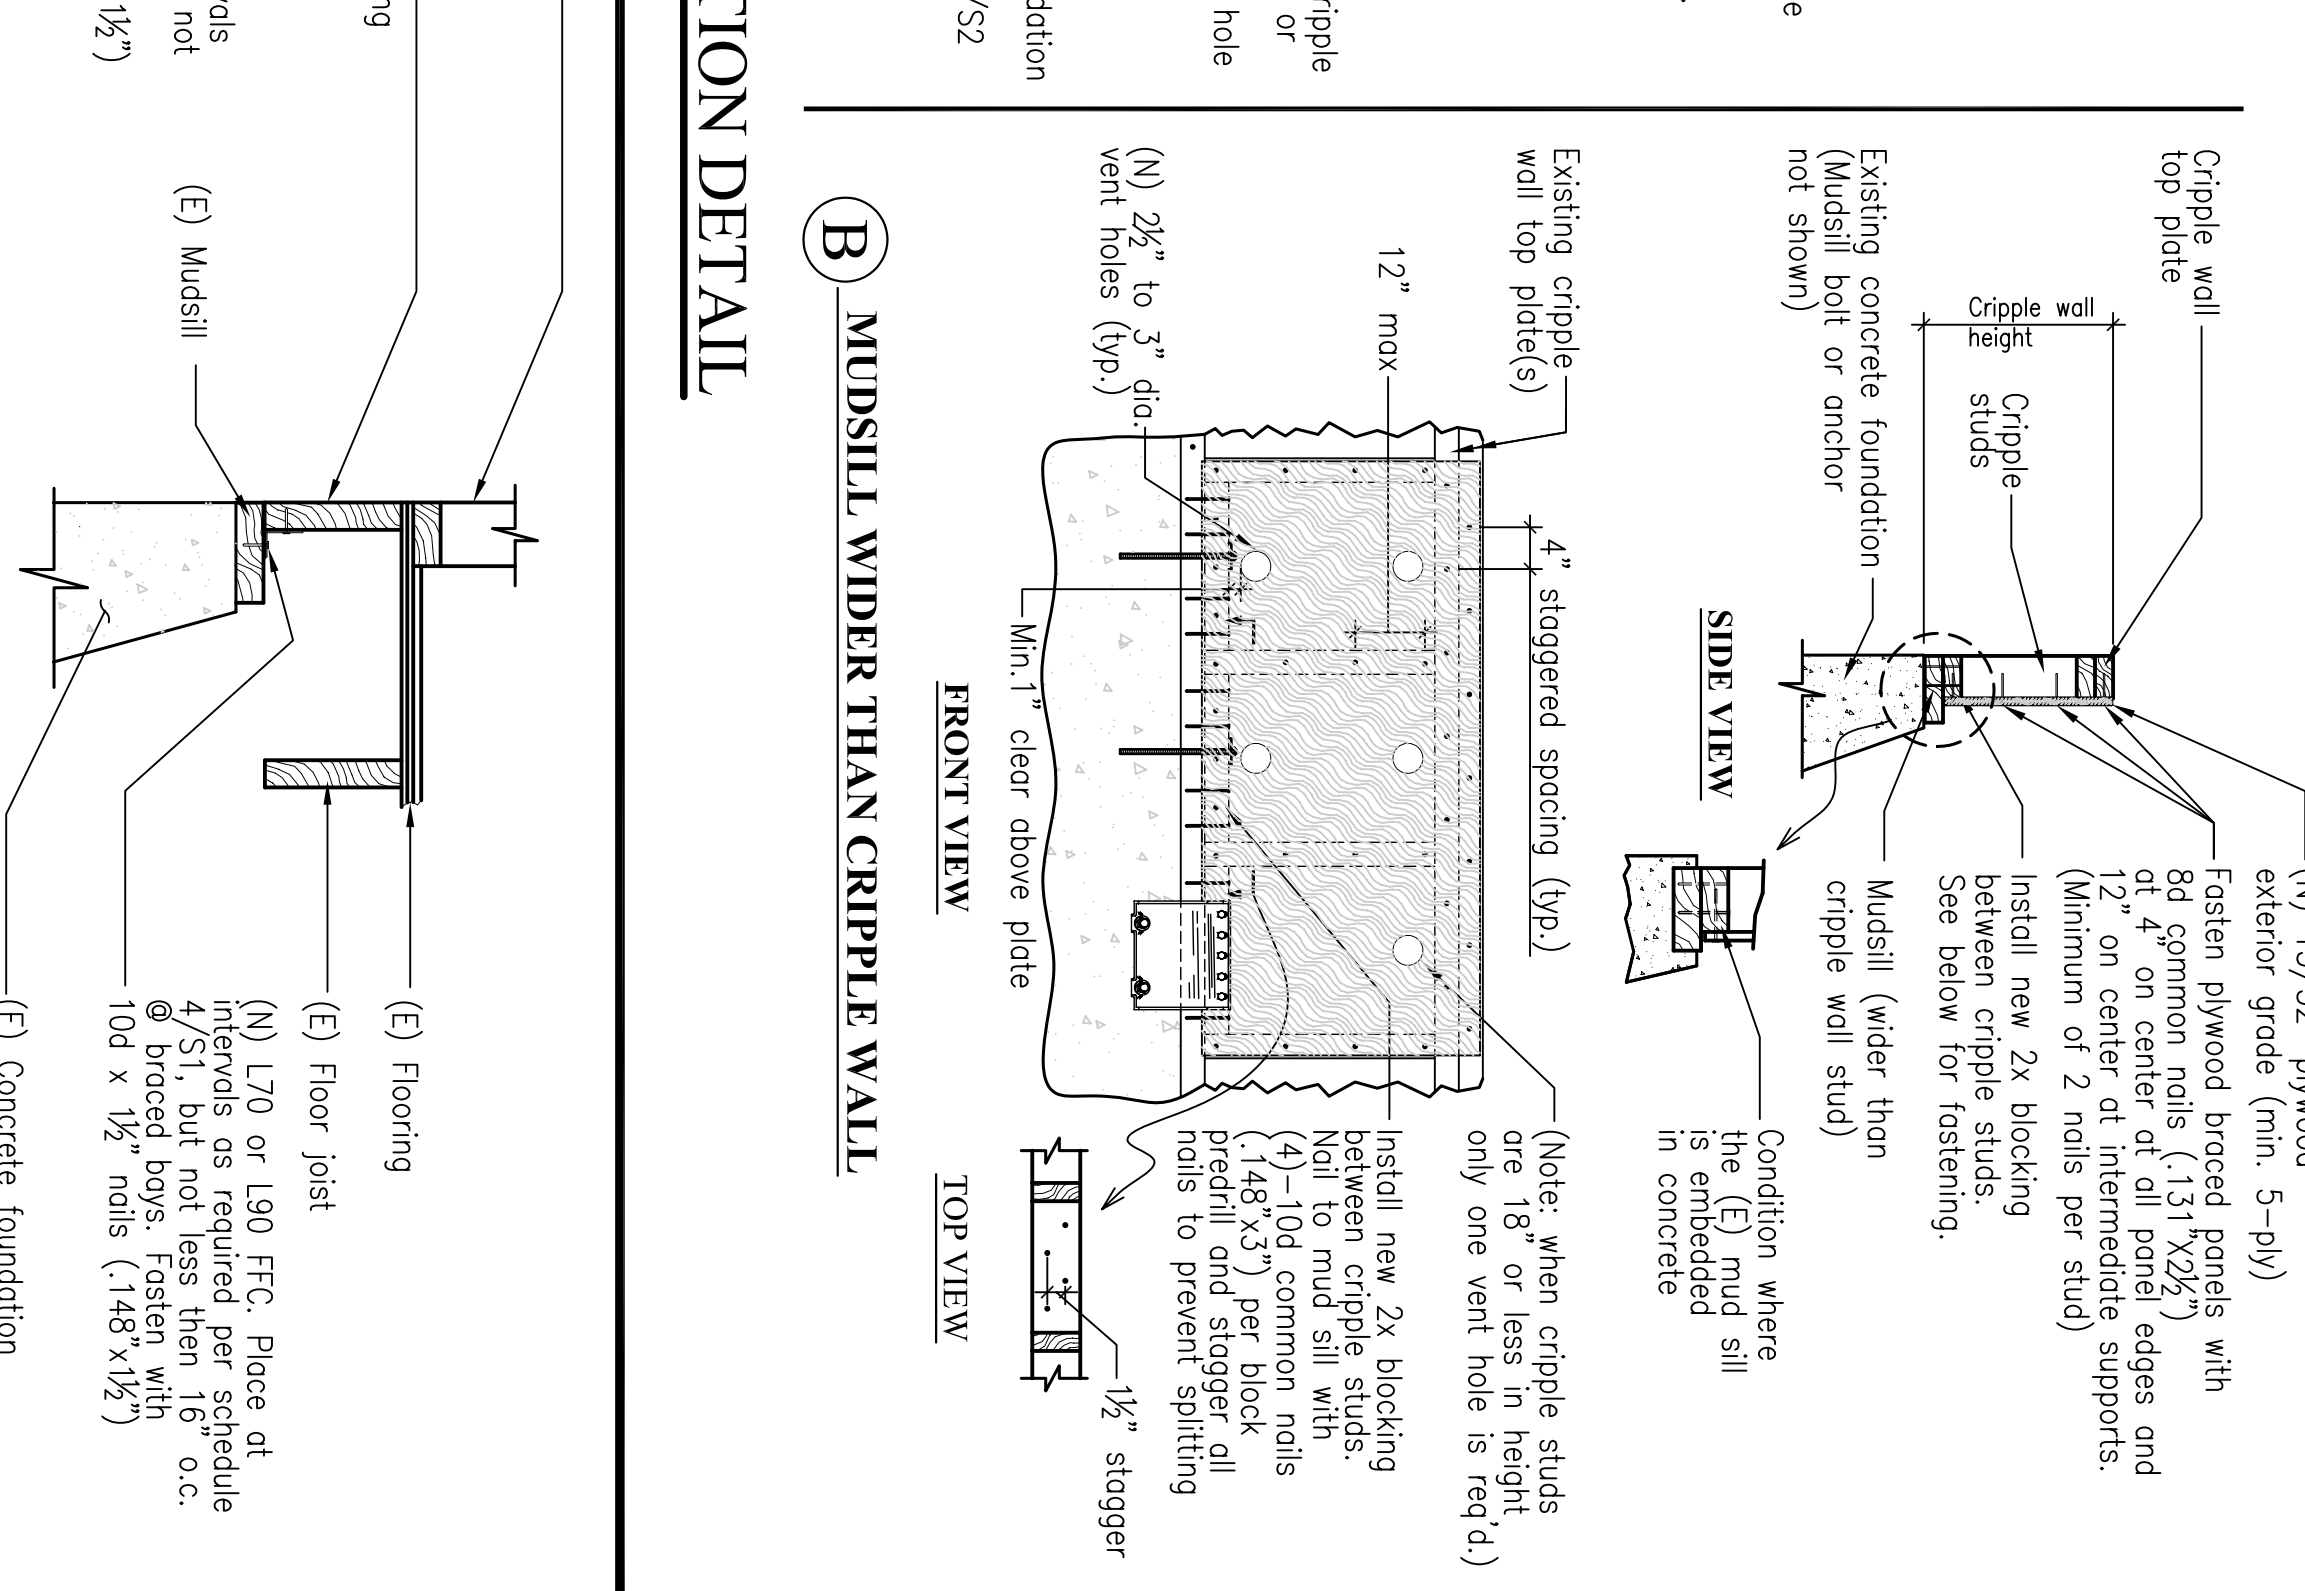


APPLICANT INFORMATION
APPLICANT: _____
ADDRESS: _____
TELEPHONE: _____
PROPERTY ADDRESS: _____
OWNER: _____
APPLICANT'S SIGNATURE: _____

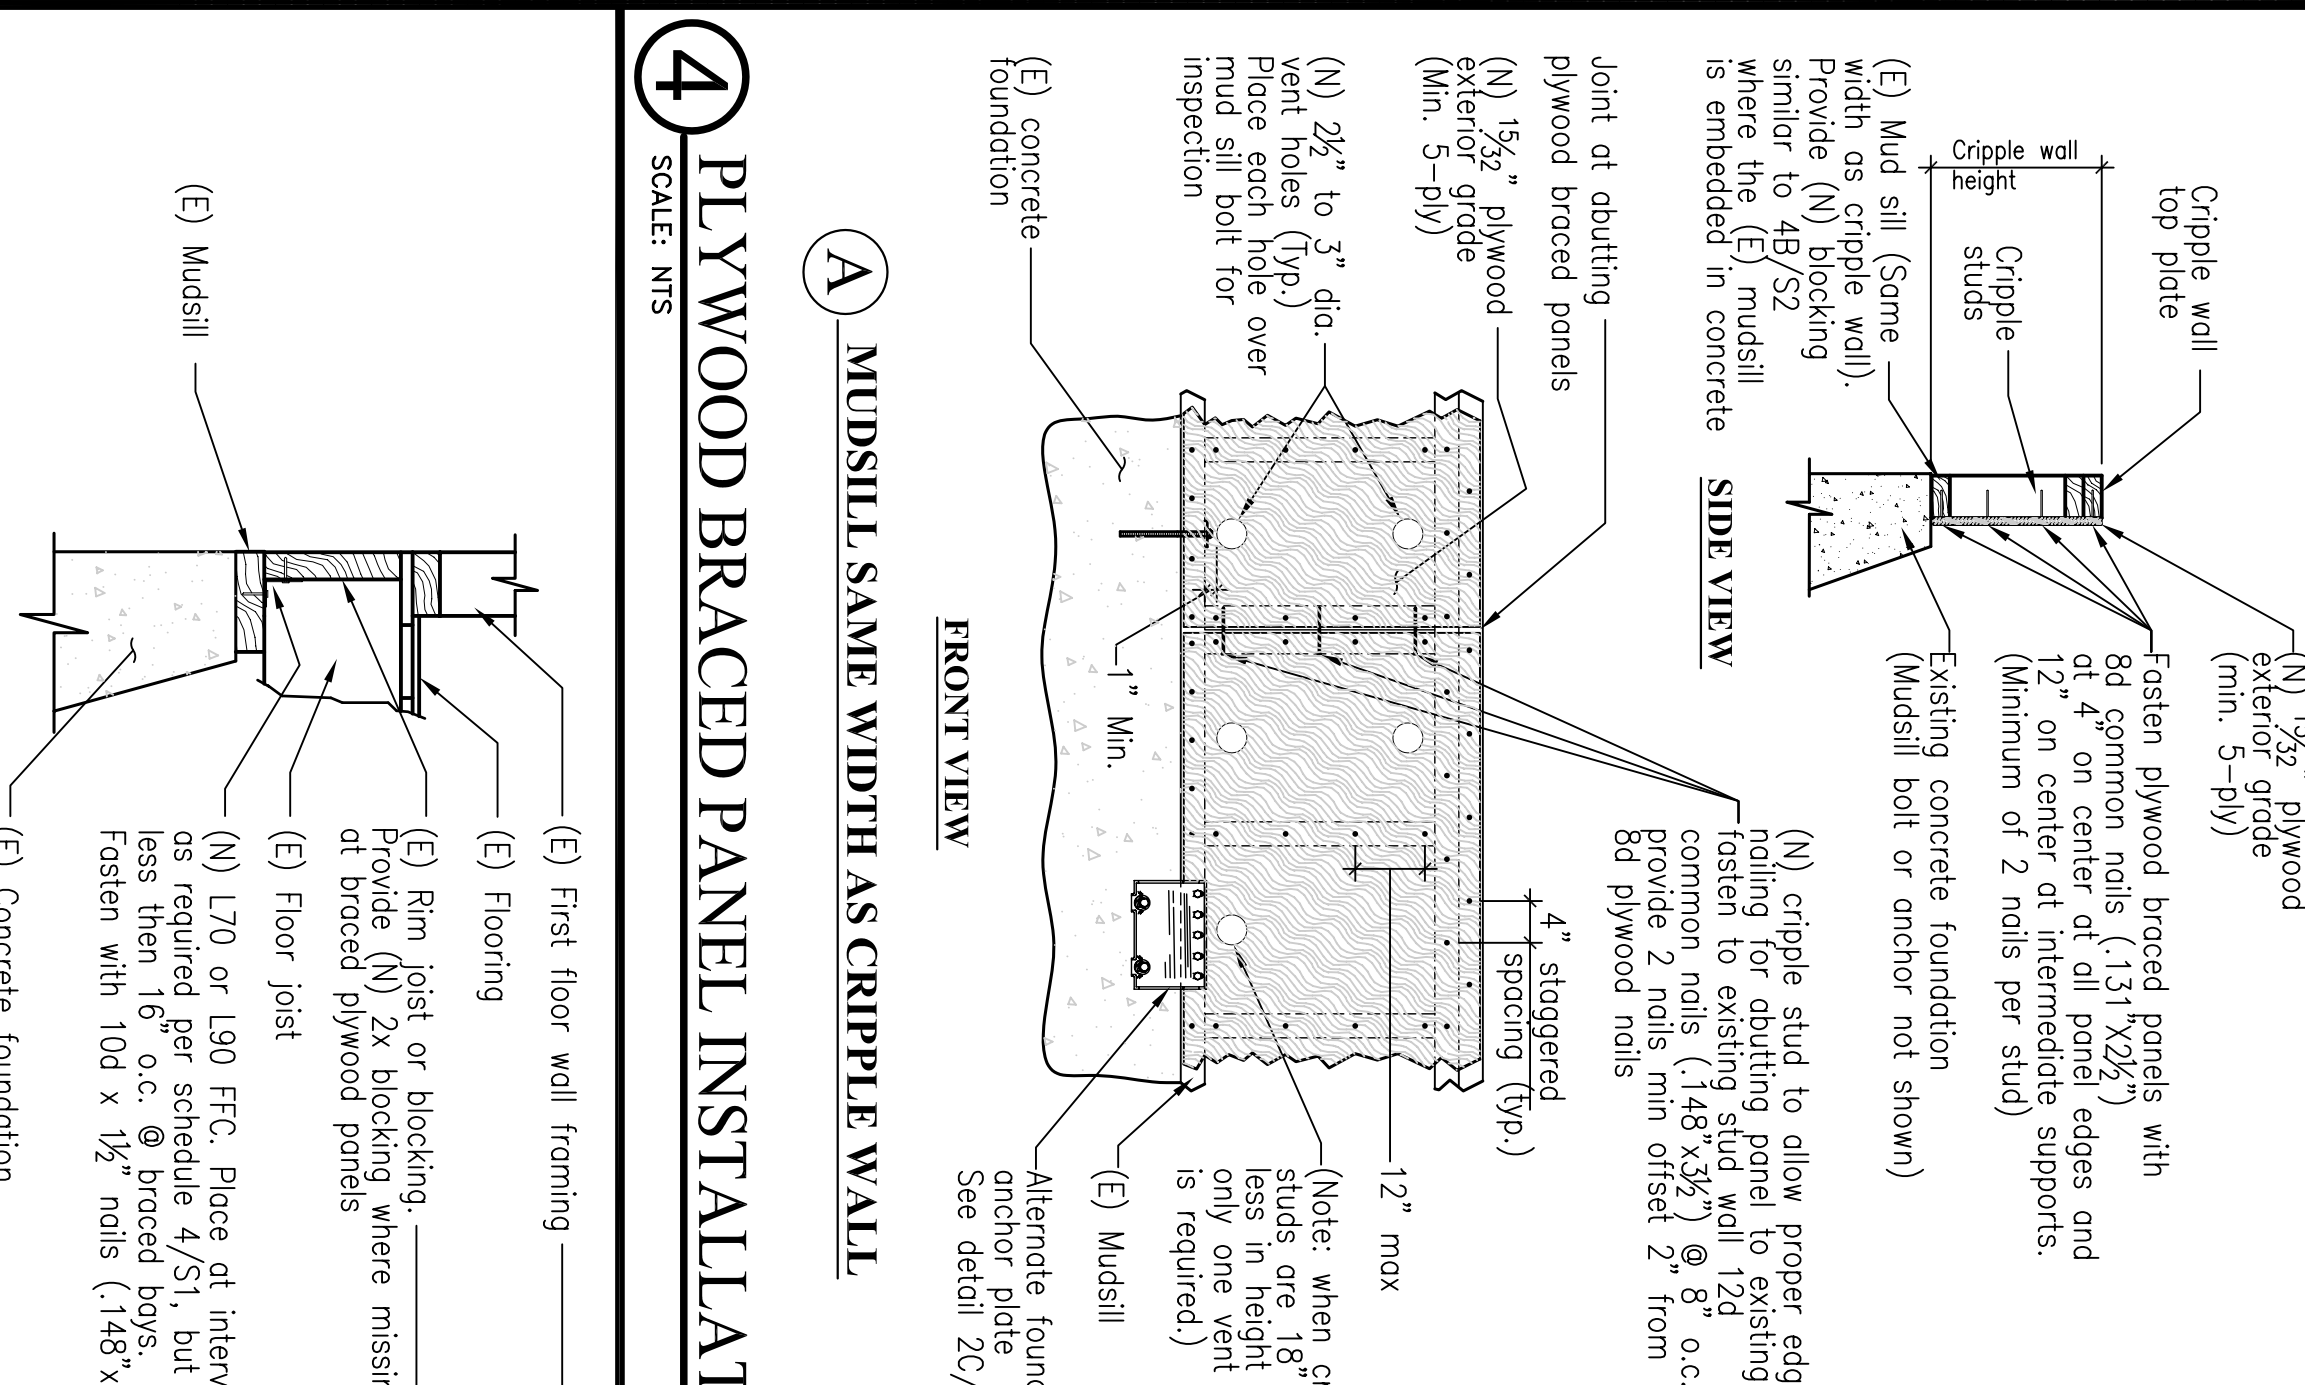

APPLICANT INFORMATION
APPLICANT: _____
ADDRESS: _____
TELEPHONE: _____
PROPERTY ADDRESS: _____
OWNER: _____
APPLICANT'S SIGNATURE: _____

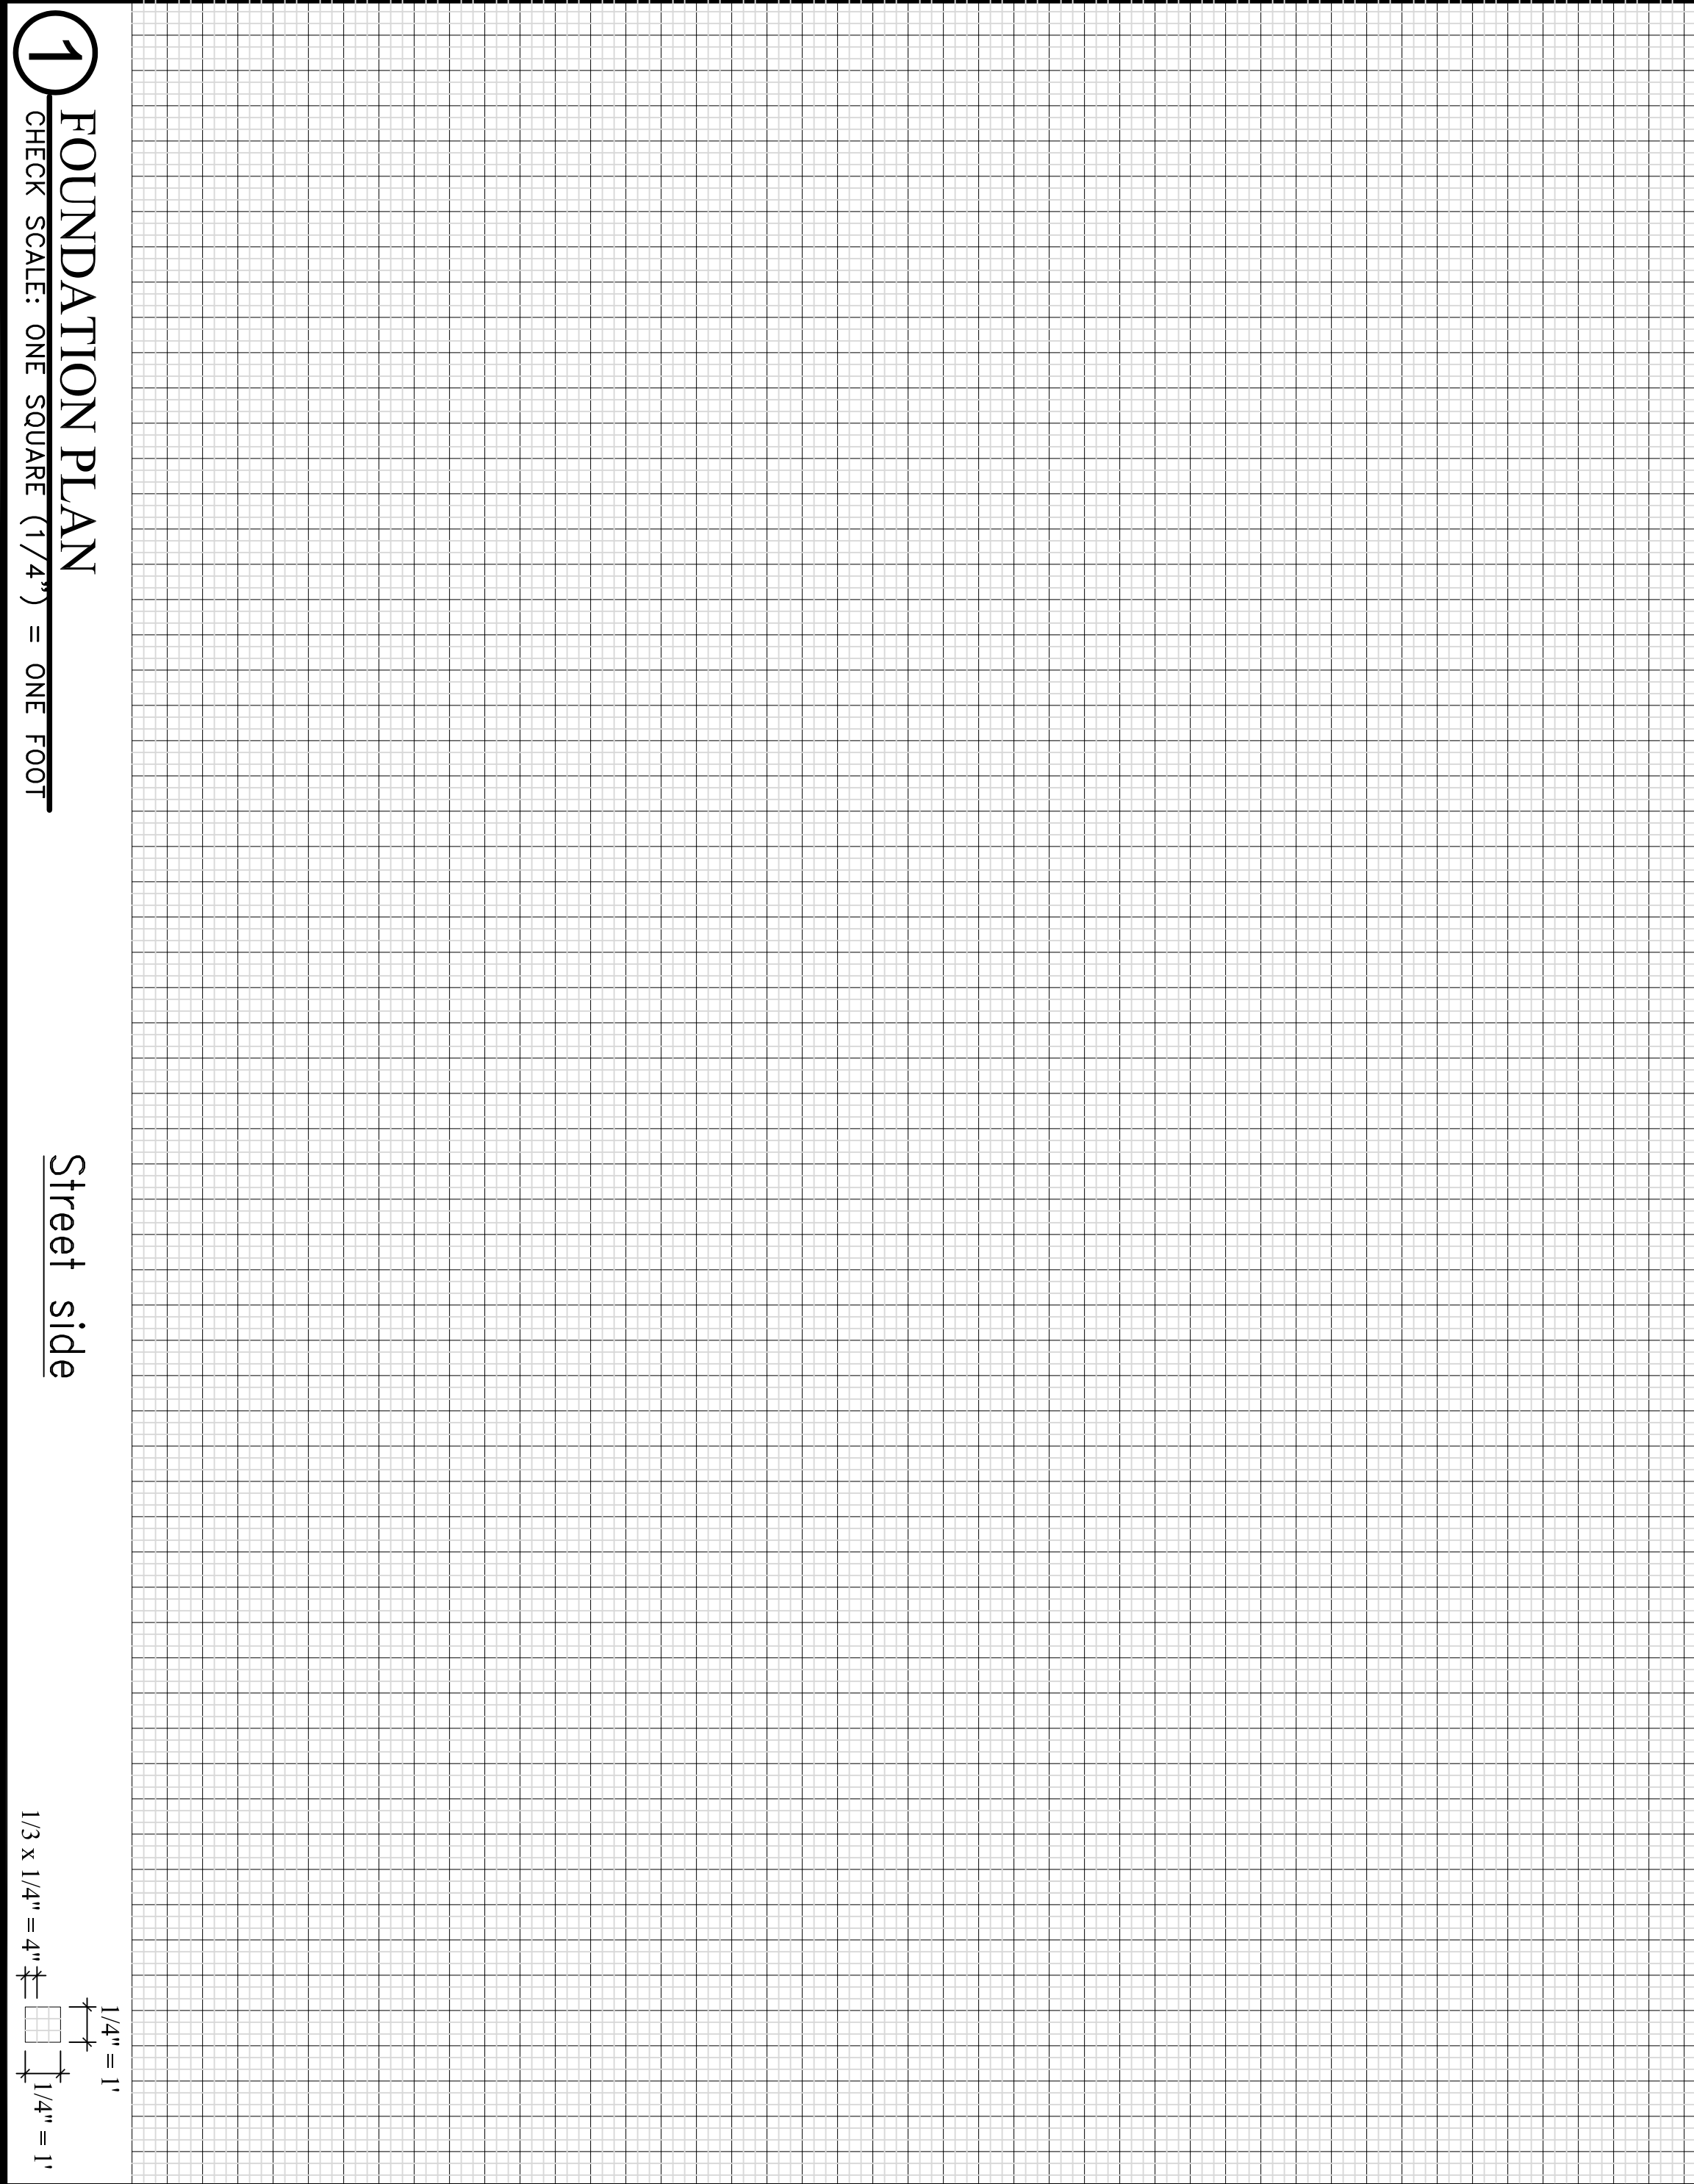

APPLICANT INFORMATION
APPLICANT: _____
ADDRESS: _____
TELEPHONE: _____
PROPERTY ADDRESS: _____
OWNER: _____
APPLICANT'S SIGNATURE: _____

STANDARD PLAN A (REVISION 1)
RESIDENTIAL SEISMIC STRENGTHENING PLAN
PRESCRIPTIVE SEISMIC STRENGTHENING PLAN FOR CRIPPLE WALL BRACING AND FOUNDATION SILL PLATE ANCHORAGE OF LIGHT WOOD FRAMED RESIDENTIAL STRUCTURES.